



(BABA KE EDUCATIONAL TRUST CHARITABLE) SITUATED AT
V.P.O. WARAJODHSINGH, TEHSIL SHAHKOT, DISTT. JALANDHAR (PUNJAB)

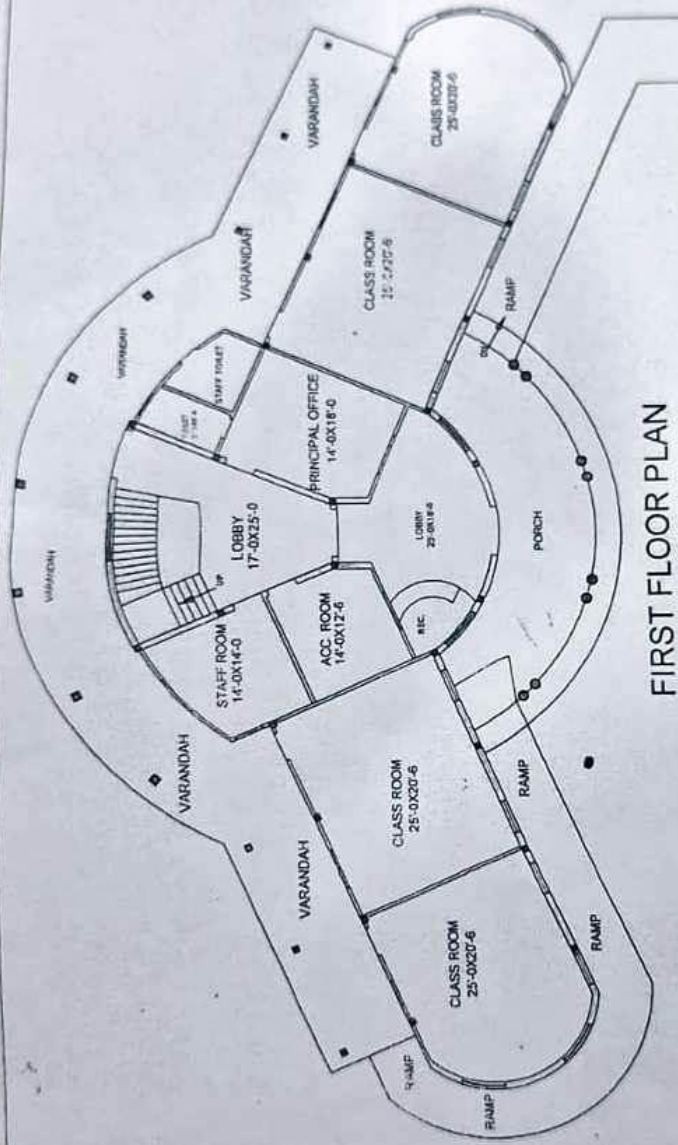

FIRST FLOOR PLAN

TOTAL AREA OF LAND = 65340 Sqft. = 7260 SqYds. = 240 MARLAS = 1.5 ACRES COVD. AREA OF GROUND F. = 6129 Sqft. = 681 SqYds.		SIGN. OF APPLICANT <i>[Signature]</i> Manager	BUILDING DESIGNER:- <i>[Signature]</i> 21/7/16 N.R. MATHARU Building & Interior Designer Mob: 98151-11111 Jalandhar
--	--	---	---

BK International Convent School
Warajodhsingh (Jal.)
Principal
Principal
Warajodhsingh (Jal.)

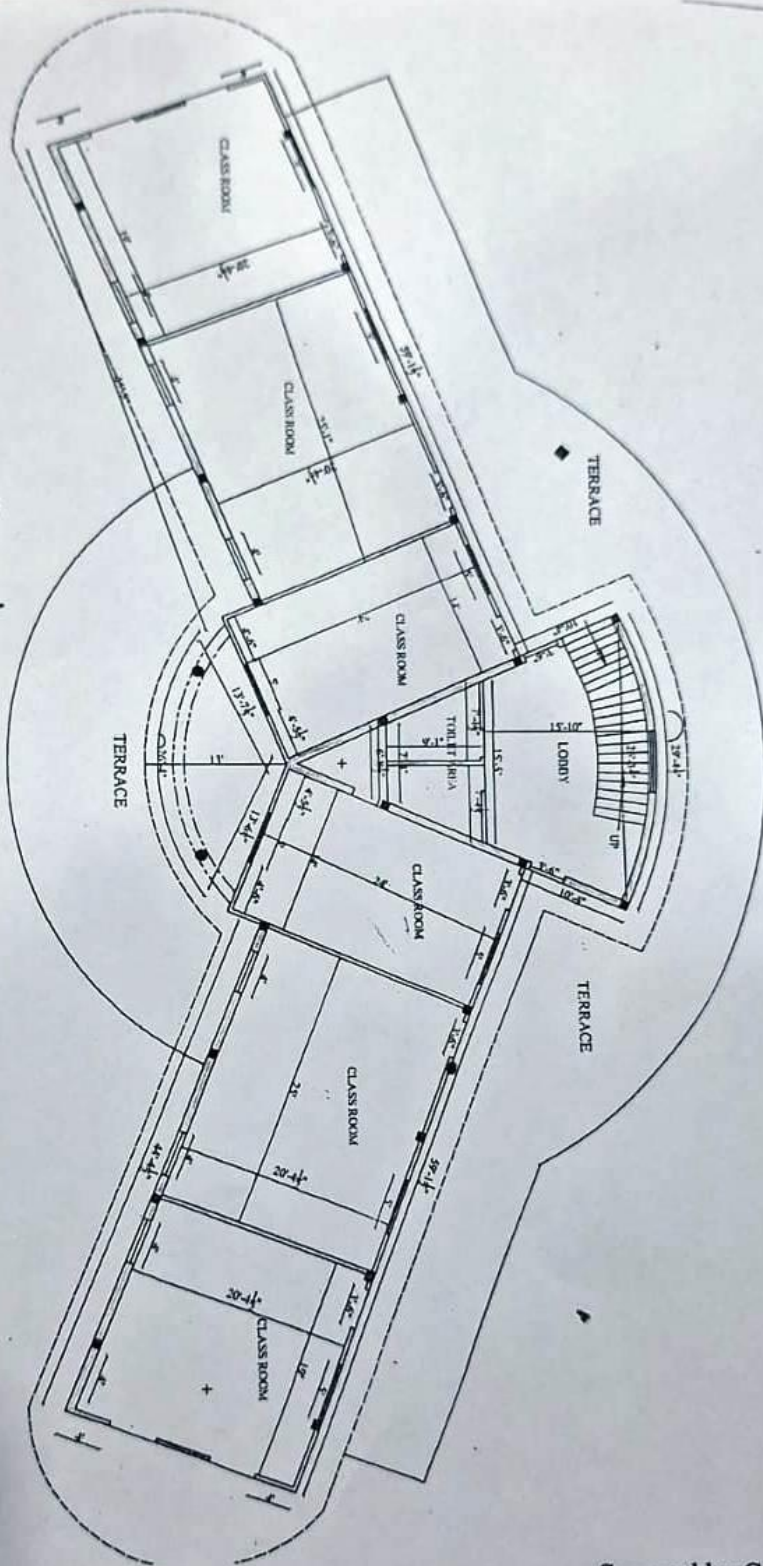

Second
F. FLOOR PLAN

[Signature]
Manager
 BK International Convent School
 Wara Jodh Singh (Jal.)

[Signature]
Principal
 BK International Convent School
 Wara Jodh Singh (Jal.)